


Over_All: X+60 mm

Cut_Out: X

Clear Open: X-88 mm

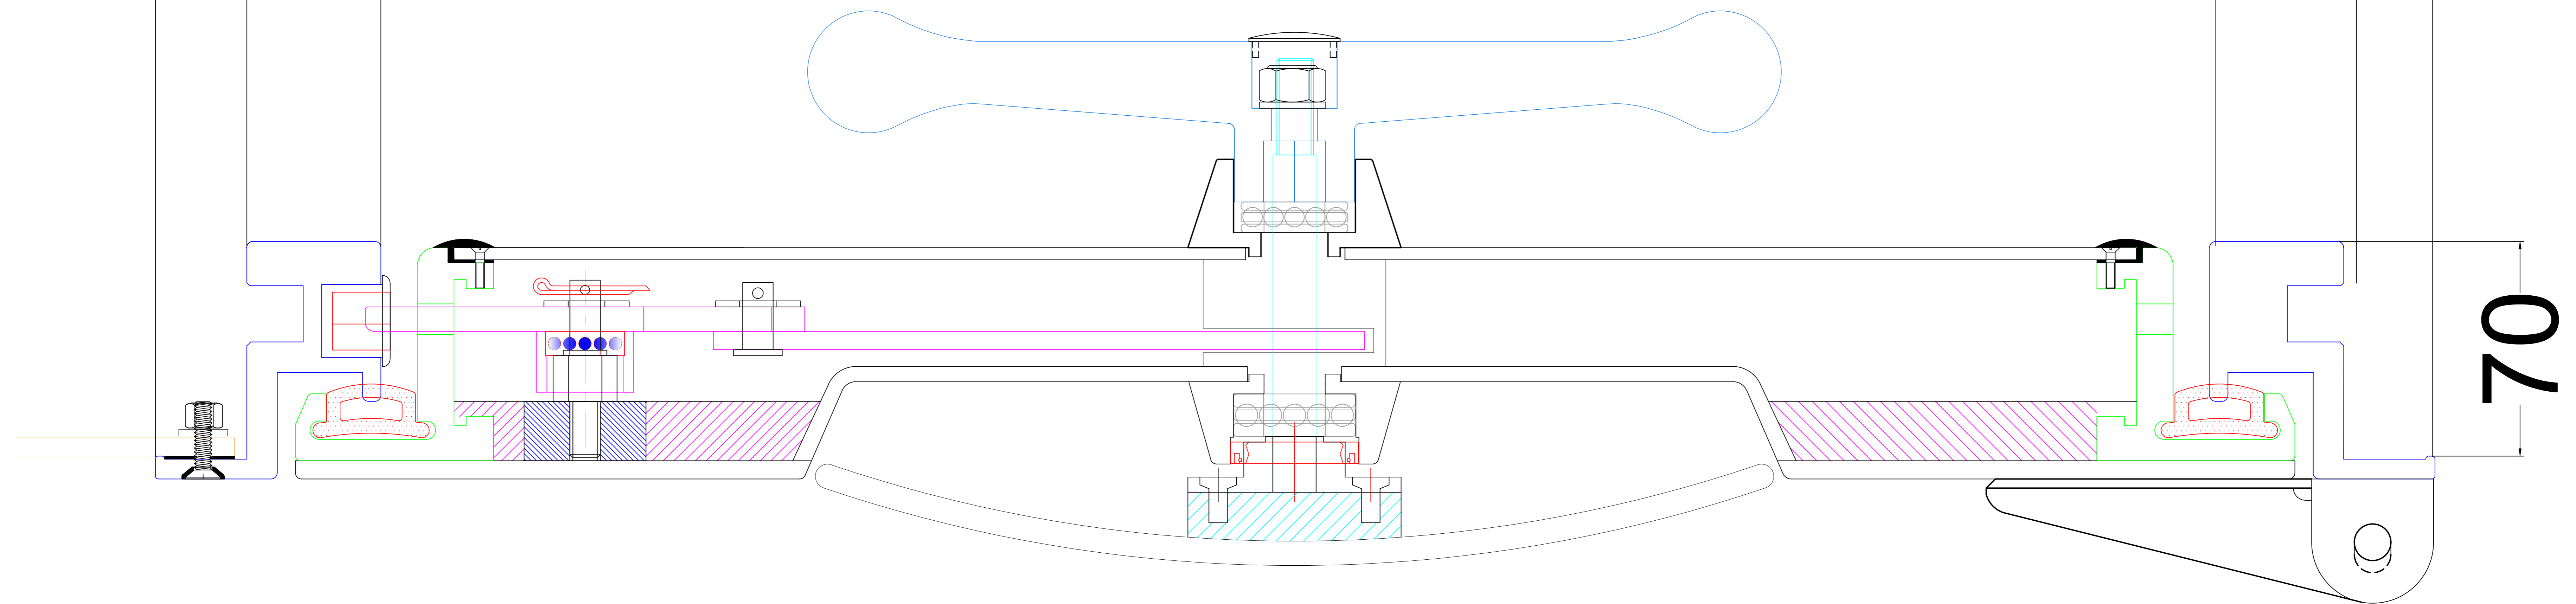

EXTERIOR, RH DOOR

DWTFAL series