


Over\_All: X + 160 mm

Cut\_Out: X + 80

Clear\_Open: X mm

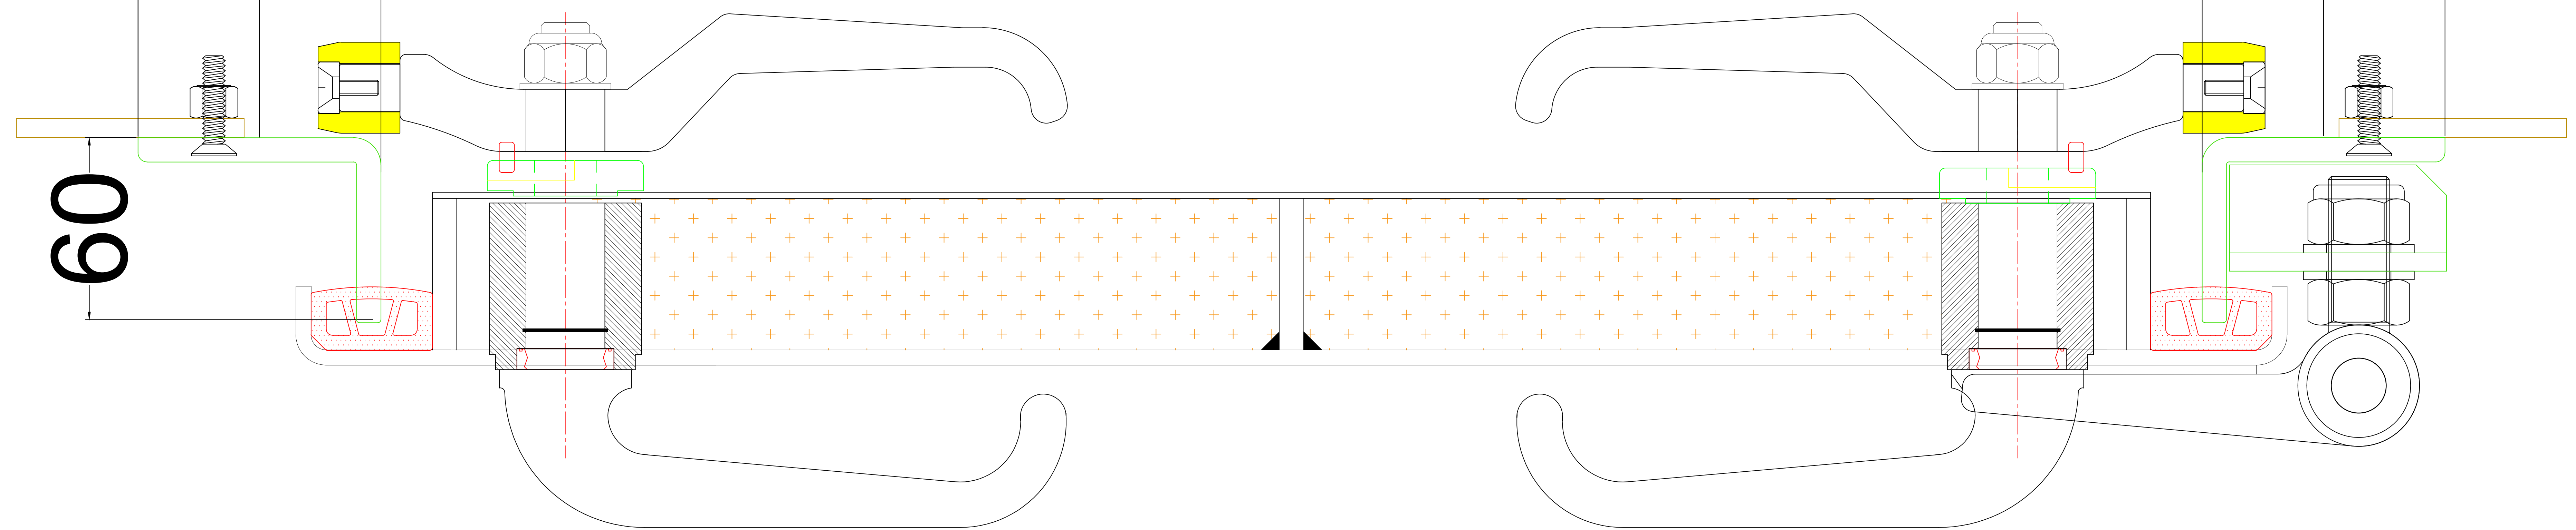

EXTERIOR, RH DOOR

**DWTP TALh1 series**