


Over_All: $X + 160$ mm

Cut_Out: $X + 80$

Clear_Open: X mm

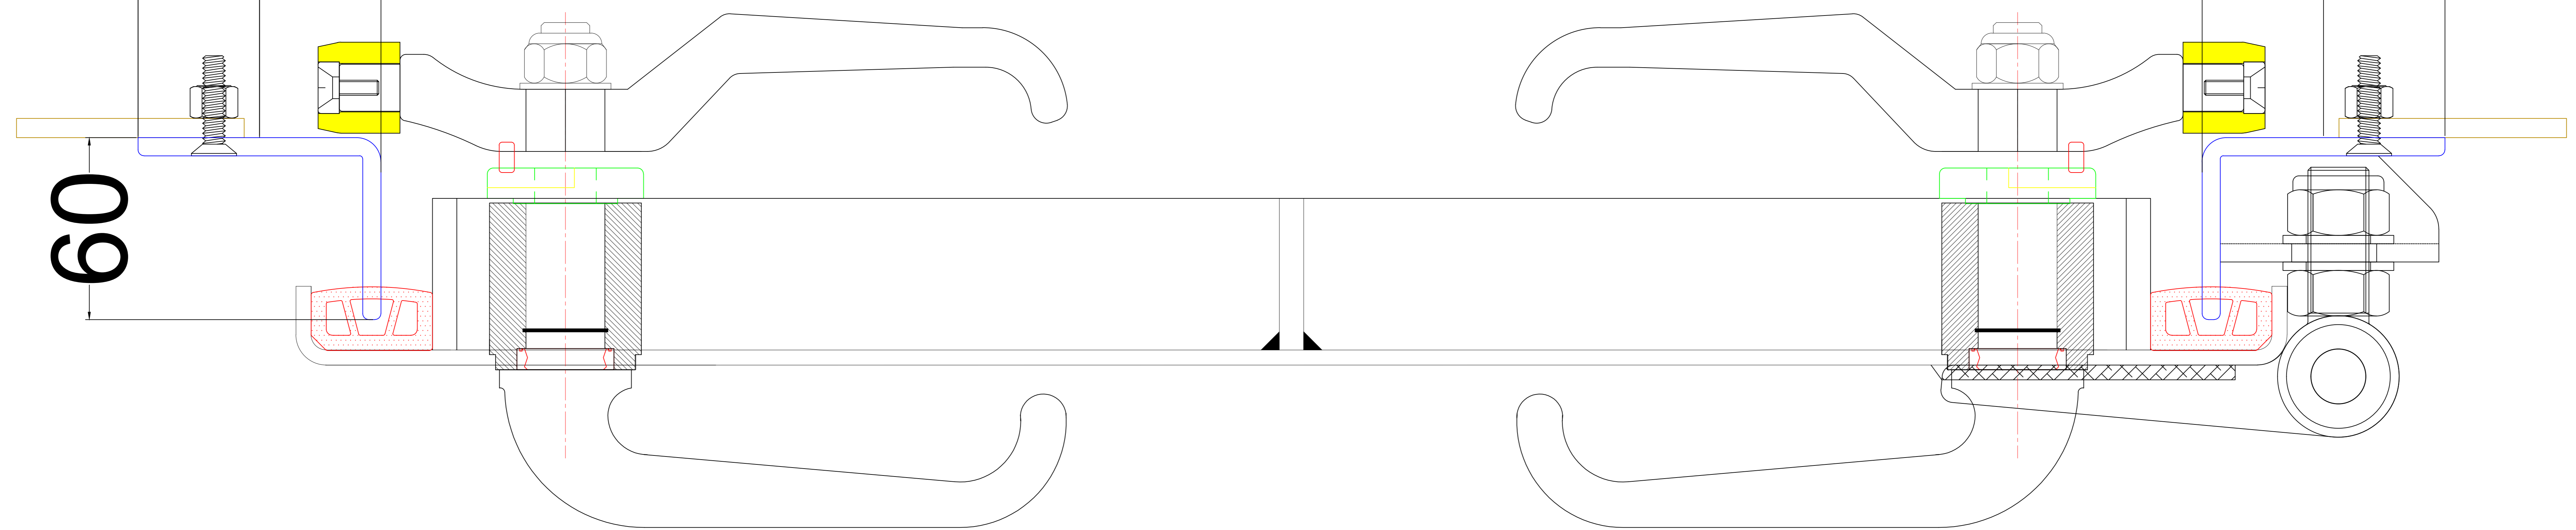

EXTERIOR, RH DOOR

DWTPSTh0 series