


Over_All: X + 160 mm

Cut_Out: X + 80

Clear_Open: X mm

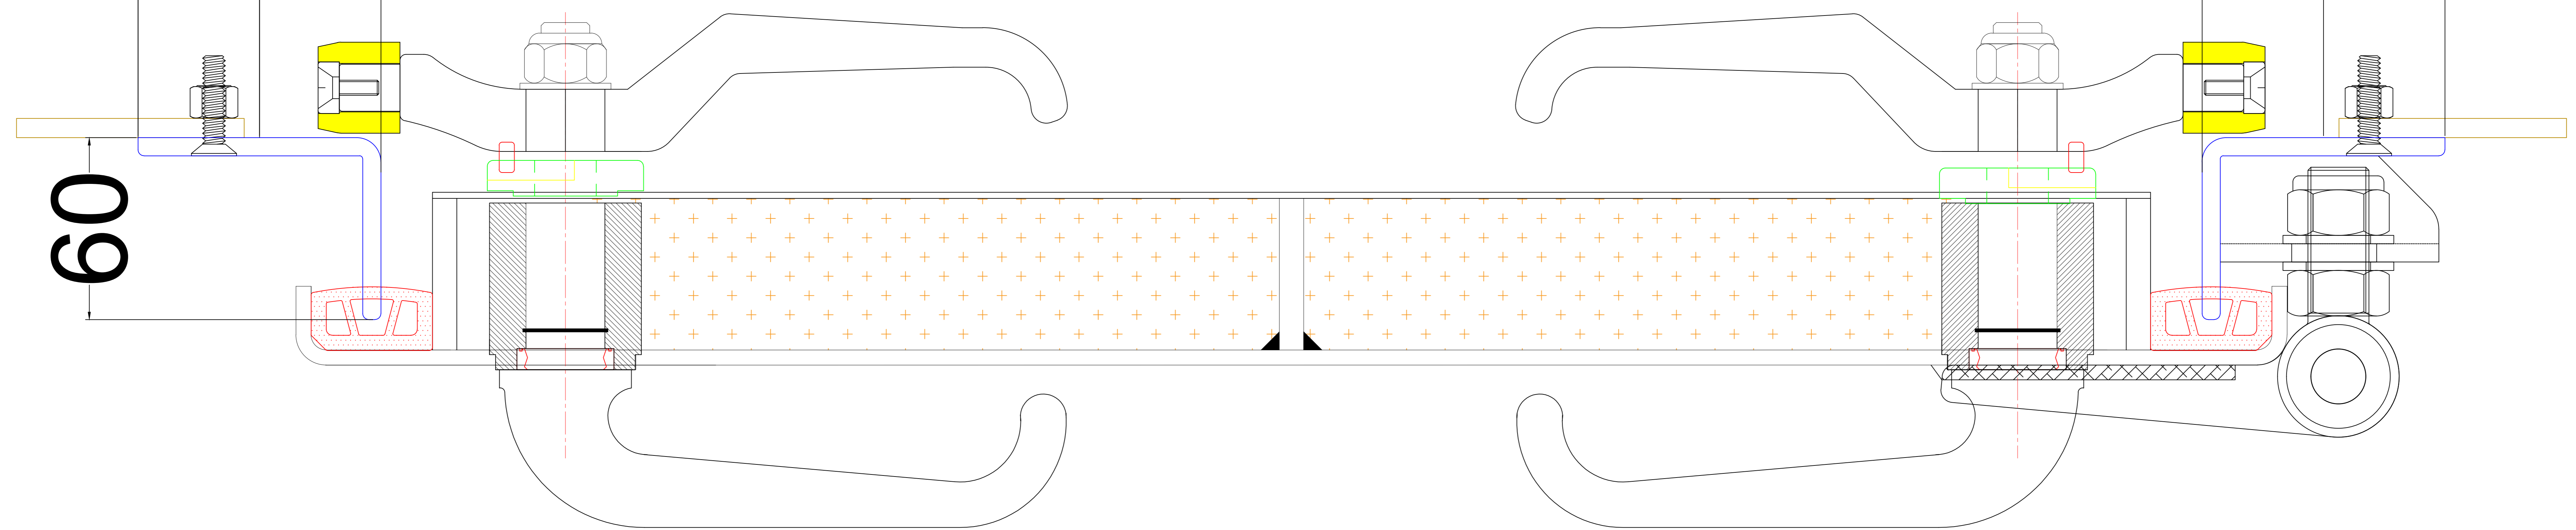

EXTERIOR, RH DOOR

DWTPSTh1 series